



Page No.	Sheet No.	Sheet Name
01	01	FRONT PAGE
02	02	3D VIEWS
03	A1.1	FLOOR PLAN
04	A1.2	AREA PLAN
05	A2.1	ELEVATIONS

Grand total: 5

2 BEDROOM DUPLEX



Drawn by: JPL
 Check by: M Heere
 Design by: TCS Ltd
 Client Name:

Project:


2 BEDROOM DUPLEX

Sheet Title:
3D VIEWS

Scale: @ A3

Drawing Number:

02

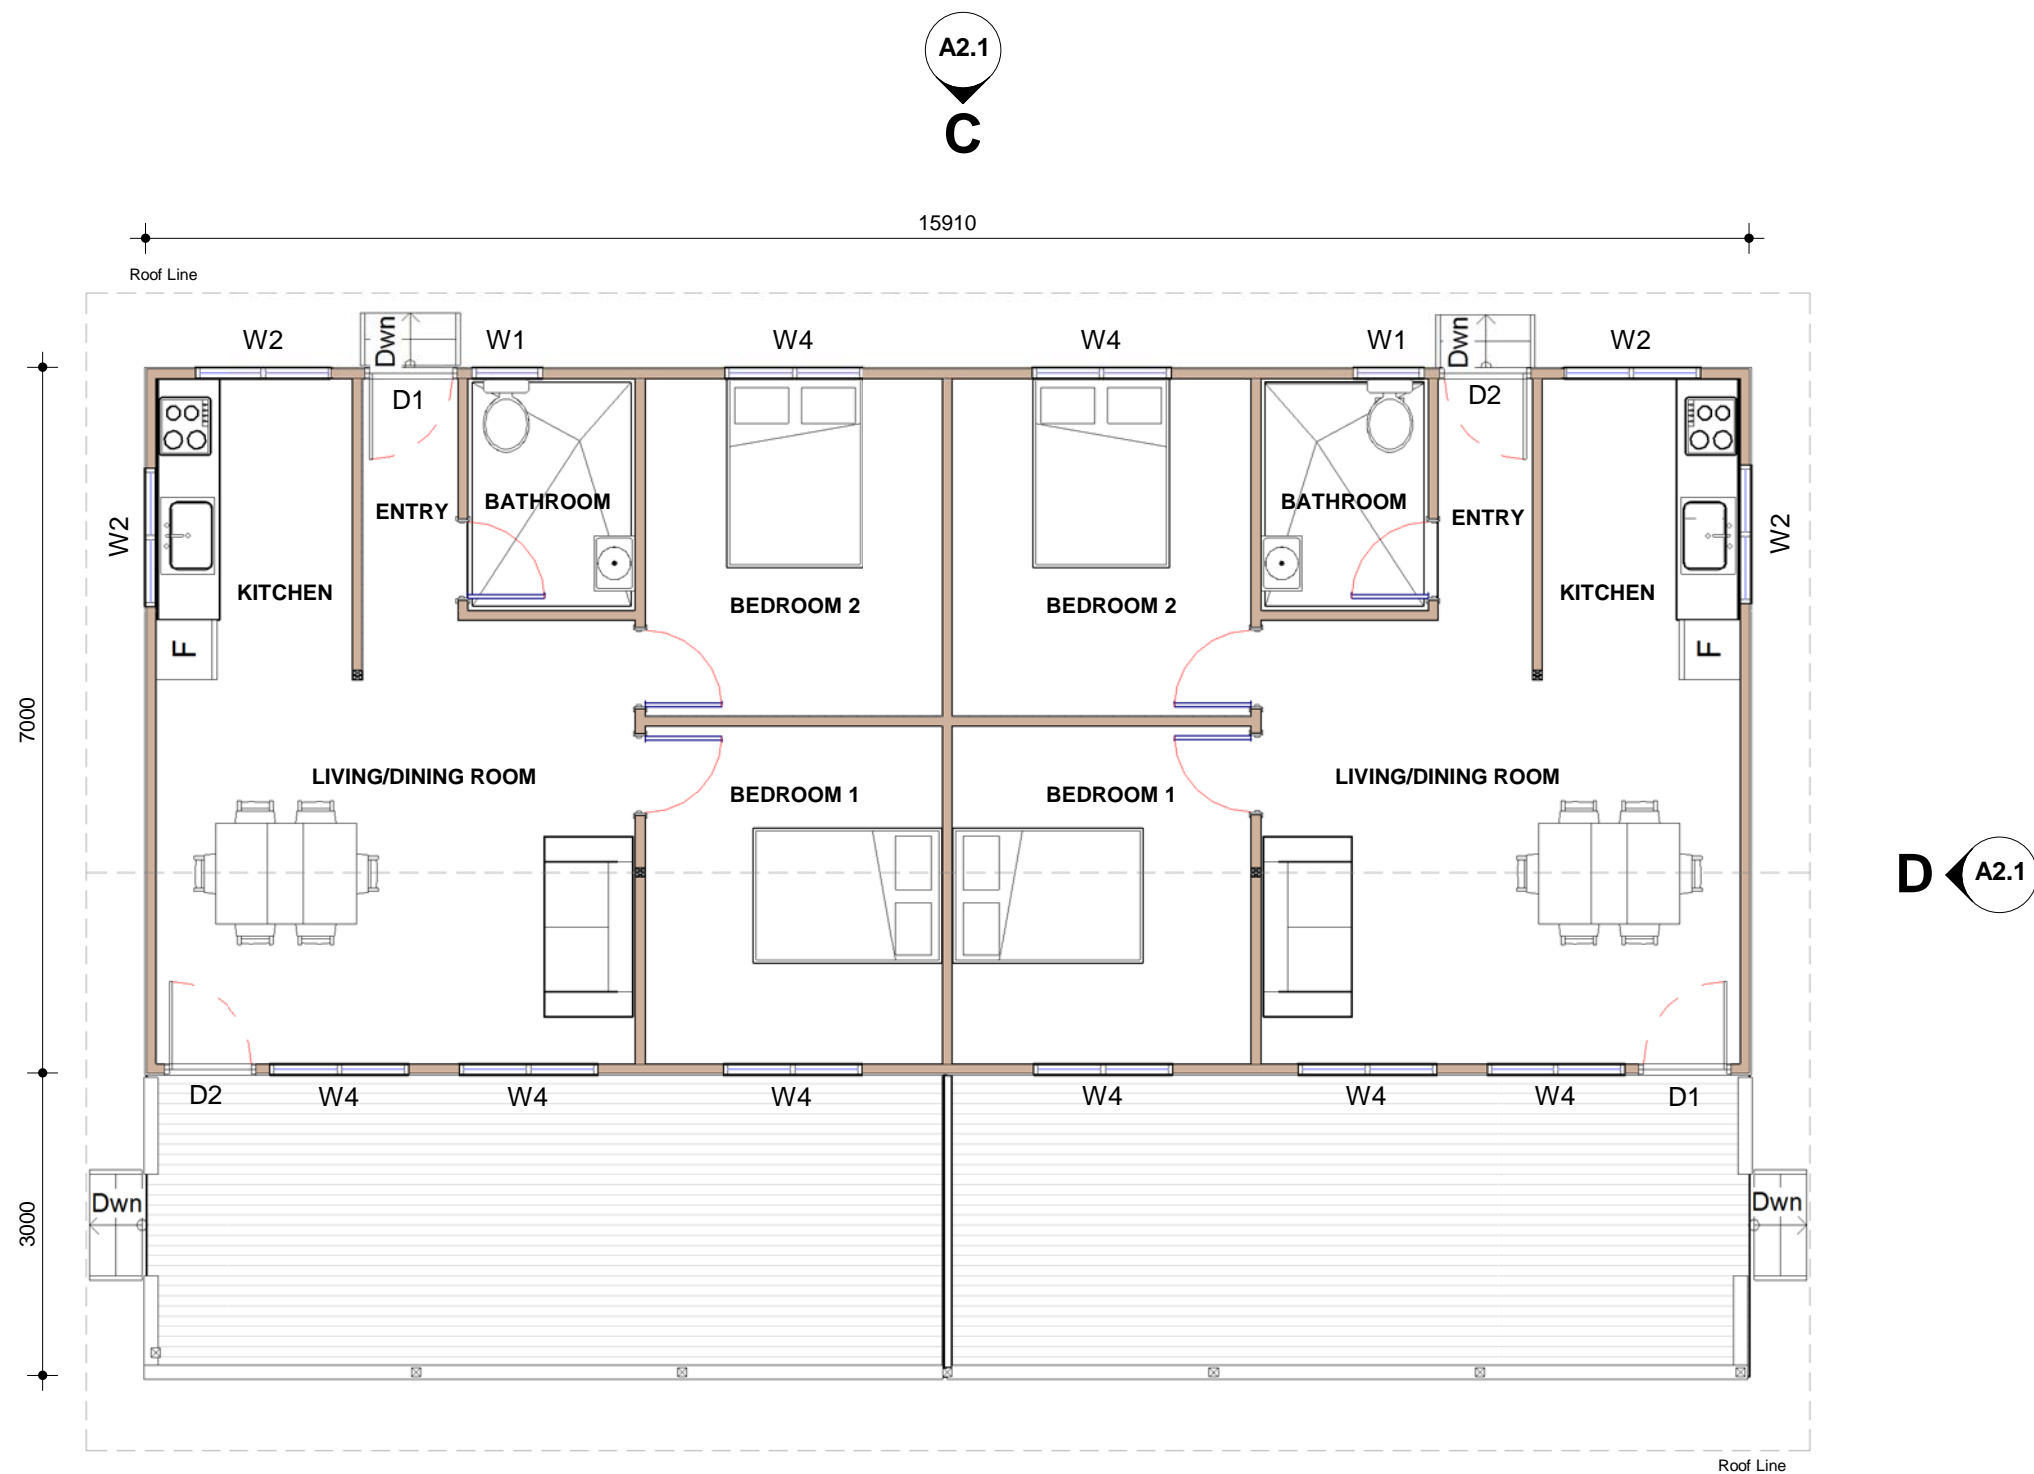

FLOOR PLAN

1 : 75



Drawn by: JPL
 Check by: M Heere
 Design by: TCS Ltd
 Client Name:

Project:

2 BEDROOM DUPLEX

Sheet Title:
FLOOR PLAN

Scale: 1 : 75 @ A3

Drawing Number:

A1.1

Room Schedule	
Name	Area
BATHROOM	4.23 m ²
BATHROOM	4.23 m ²
BEDROOM 1	10.56 m ²
BEDROOM 1	10.56 m ²
BEDROOM 2	10.56 m ²
BEDROOM 2	10.56 m ²
ENTRY	2.57 m ²
ENTRY	2.57 m ²
KITCHEN	6.27 m ²
KITCHEN	6.27 m ²
LIVING/DINING ROOM	20.47 m ²
LIVING/DINING ROOM	20.47 m ²
VERANDAH	24.36 m ²
VERANDAH	24.09 m ²
	157.76 m ²

- BATHROOM
- BEDROOM 1
- BEDROOM 2
- ENTRY
- KITCHEN
- LIVING/DINING ROOM
- VERANDAH



AREA PLAN

1 : 75

Drawn by: JPL
 Check by: M Heere
 Design by: TCS Ltd
 Client Name:

Project:


2 BEDROOM DUPLEX

Sheet Title:
AREA PLAN

Scale: 1 : 75 @ A3


Drawing Number:

A1.2

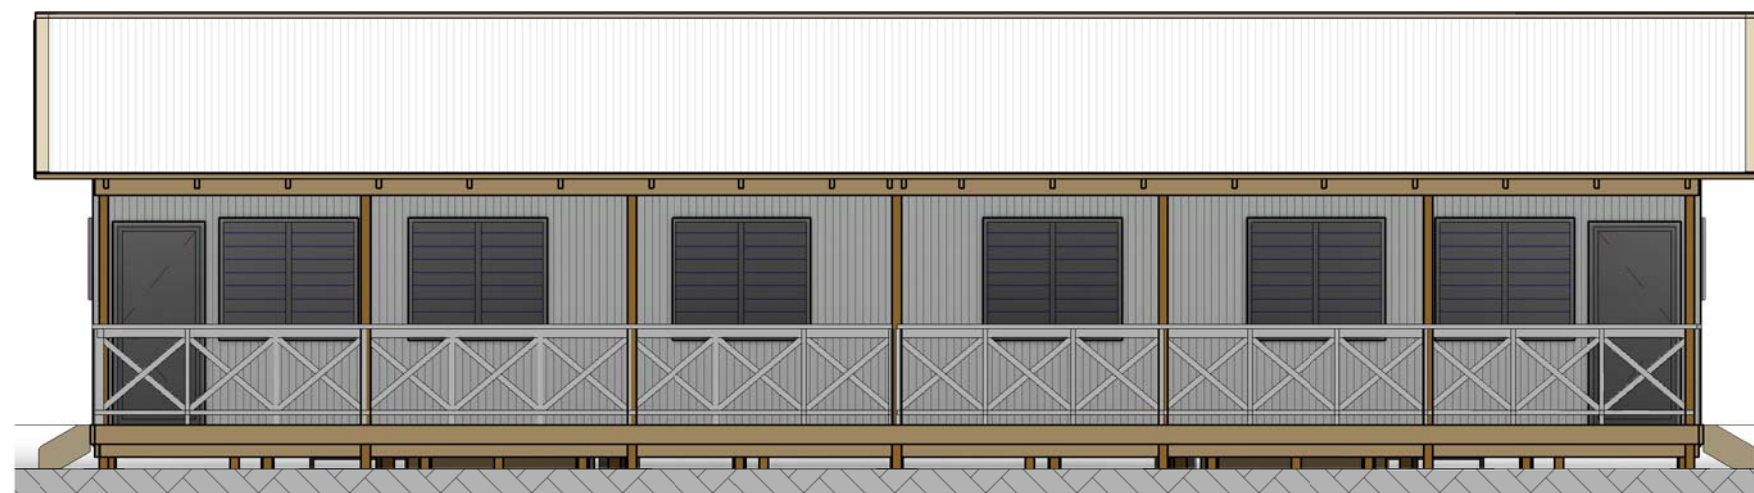


ELEVATION A

1 : 75

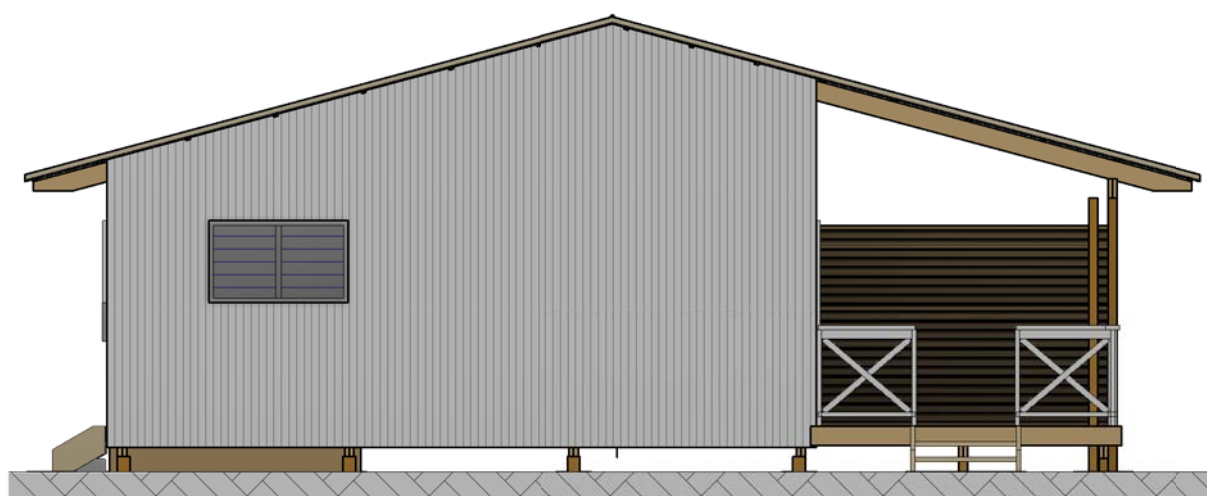


ELEVATION B

1 : 75

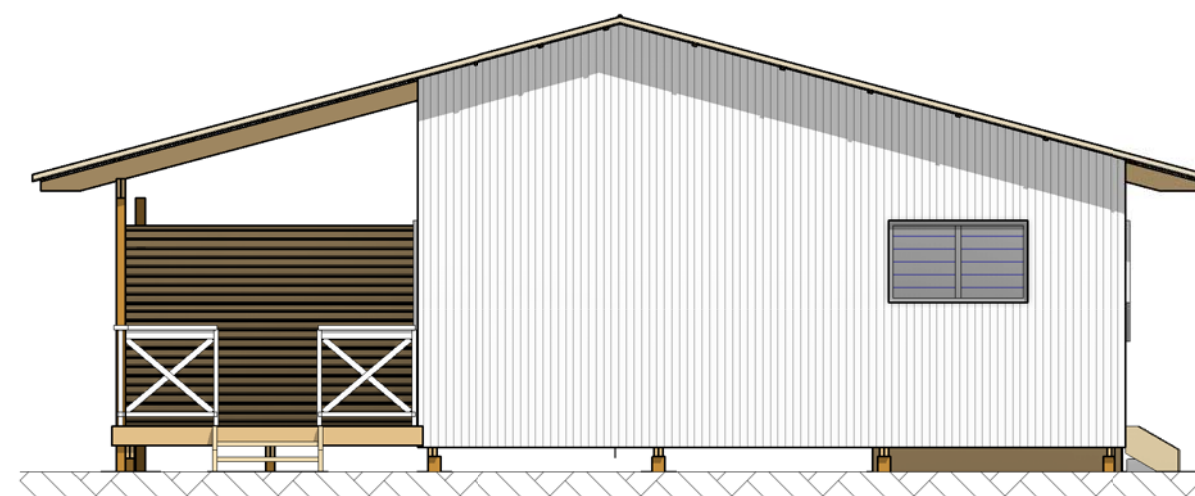

ELEVATION D

1 : 75

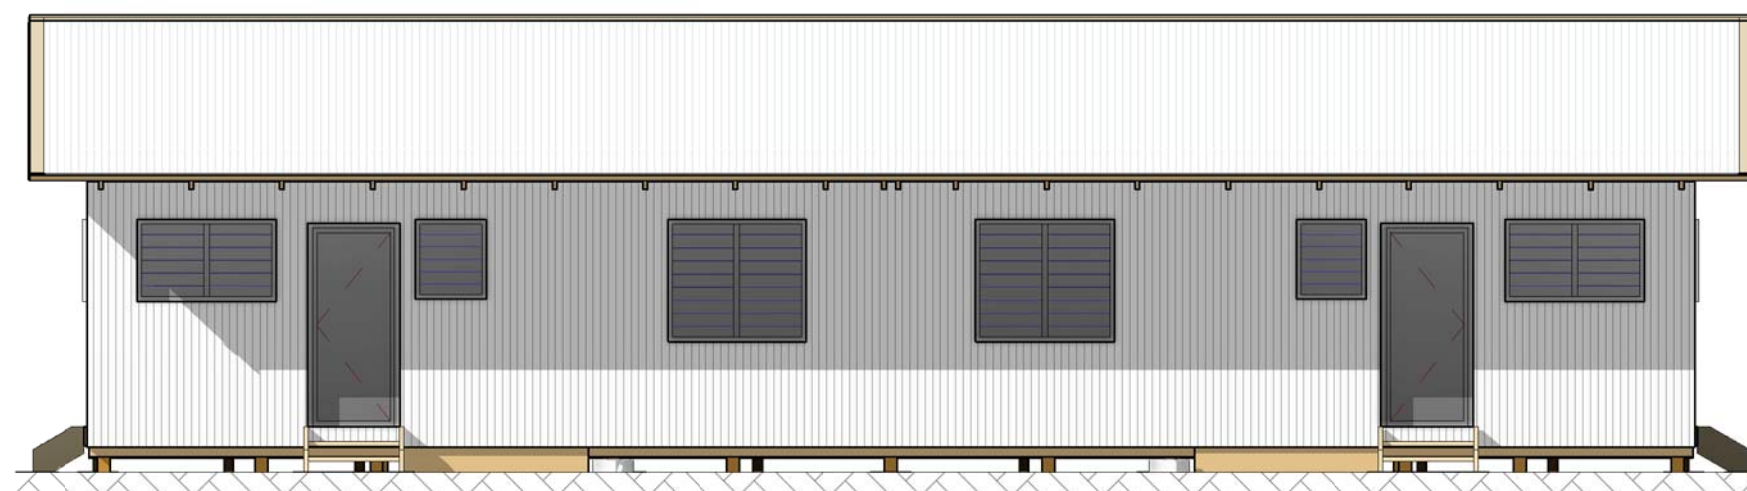

ELEVATION C

1 : 75

Drawn by: JPL
Check by: M Heere
Design by: TCS Ltd
Client Name:

Project:

**2 BEDROOM
DUPLEX**

Sheet Title:
ELEVATIONS

Scale: 1 : 75 @ A3

Drawing Number:
A2.1