



Page No.	Sheet No.	Sheet Name
01	01	FRONT PAGE
02	02	3D VIEWS
03	A1.1	FLOOR PLAN
04	A1.2	AREA PLAN
05	A2.1	ELEVATIONS
Grand total: 5		

Staff Accommodation - 8 ROOM QUADPLEX



Drawn by: JPL
 Check by: M Heere
 Design by: TCS Ltd
 Client Name:

Project:

**Staff
 Accomodation -
 8 ROOM
 QUADPLEX**

Sheet Title:
3D VIEWS

Scale: @ A3


Drawing Number:

02

FLOOR AREA

Ground Floor = 99.0 m²
 Verandah = 68.9 m²
 Total = 167.9 m²


A2.1
C

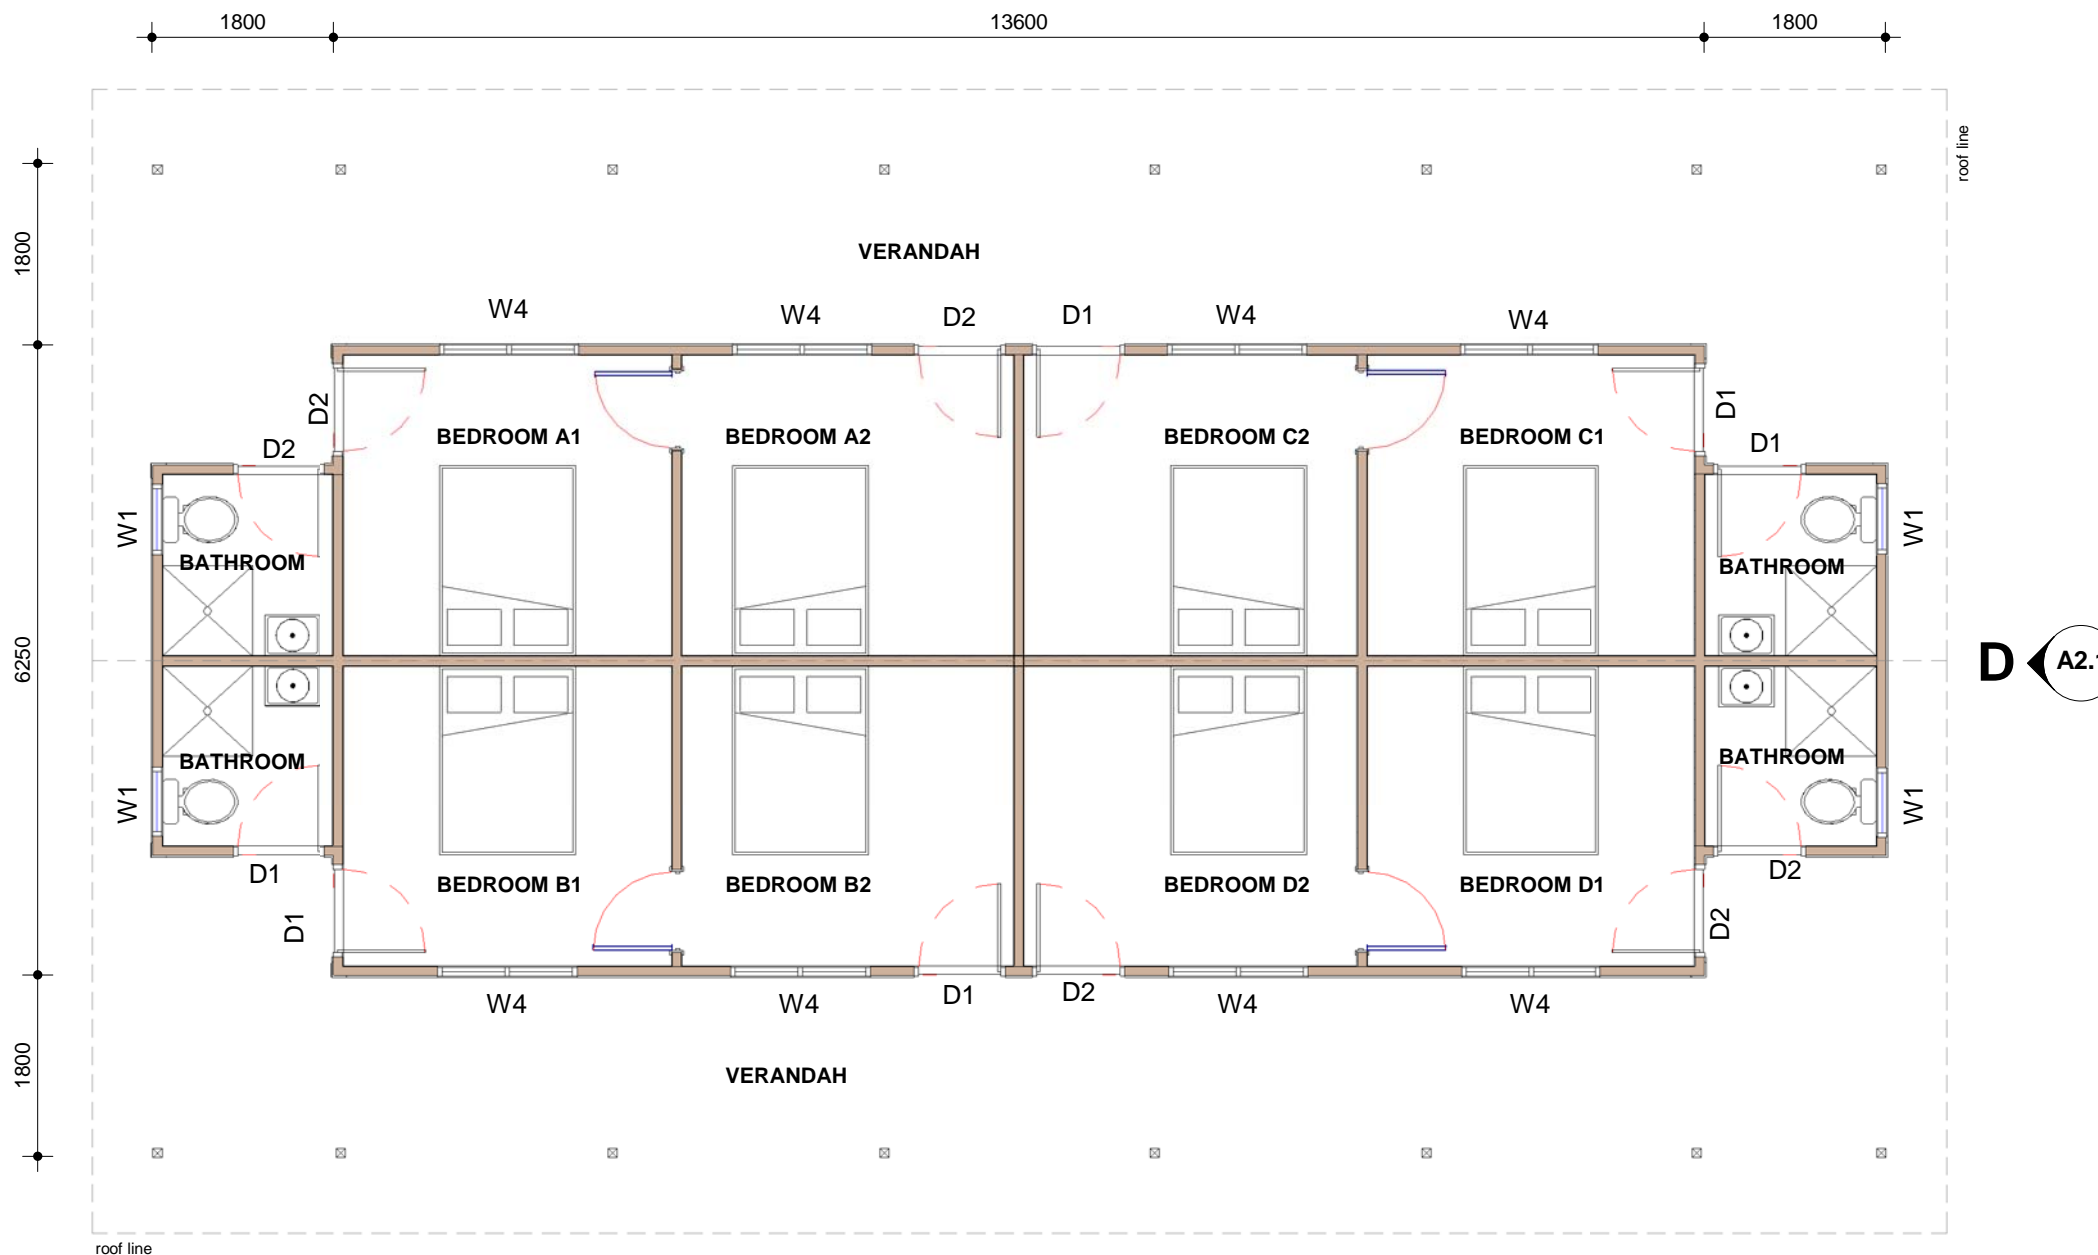

FLOOR PLAN

1 : 75

A
A2.1

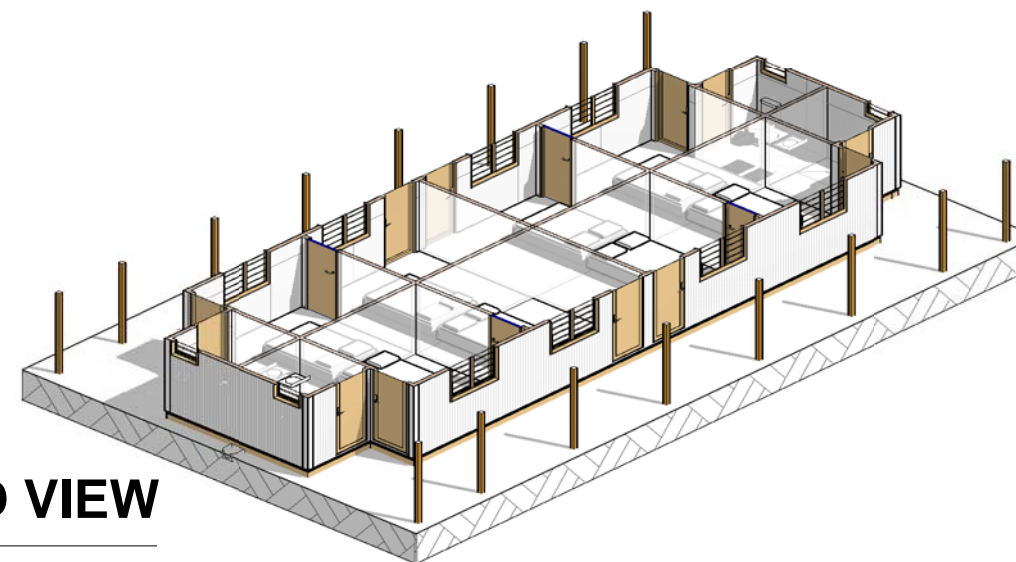

3D VIEW

Drawn by: JPL
 Check by: M Heere
 Design by: TCS Ltd
 Client Name:

Project:

**Staff
 Accomodation -
 8 ROOM
 QUADPLEX**

Sheet Title:
FLOOR PLAN


Scale: 1 : 75 @ A3

Drawing Number:

A1.1

Room Schedule	
Name	Area
BATHROOM	3.41 m ²
BATHROOM	3.41 m ²
BATHROOM	3.41 m ²
BATHROOM	3.41 m ²
BEDROOM A1	10.33 m ²
BEDROOM A2	10.47 m ²
BEDROOM B1	10.33 m ²
BEDROOM B2	10.47 m ²
BEDROOM C1	10.33 m ²
BEDROOM C2	10.47 m ²
BEDROOM D1	10.33 m ²
BEDROOM D2	10.47 m ²
VERANDAH	36.11 m ²
VERANDAH	36.11 m ²
169.08 m ²	

- BATHROOM
- BEDROOM A1
- BEDROOM A2
- BEDROOM B1
- BEDROOM B2
- BEDROOM C1
- BEDROOM C2
- BEDROOM D1
- BEDROOM D2
- VERANDAH

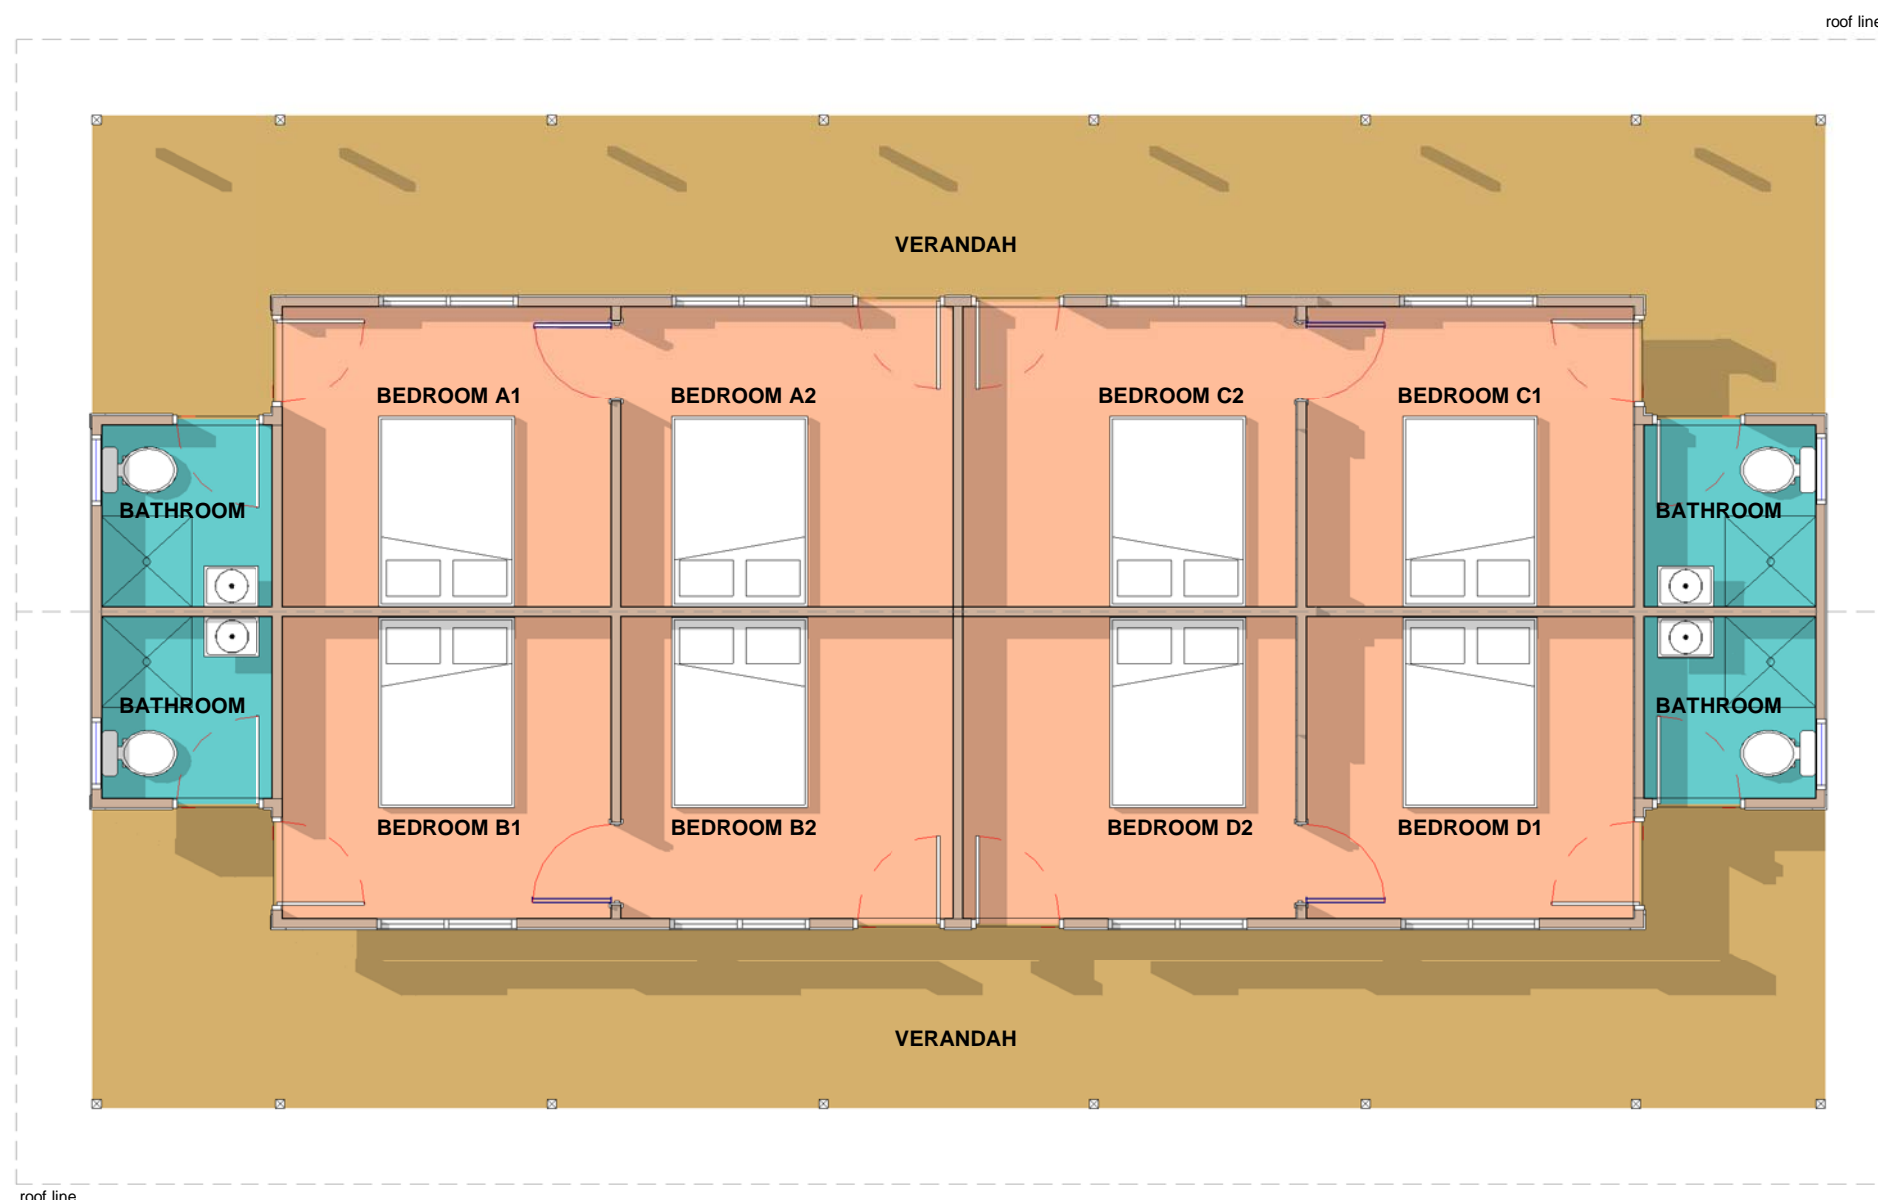

AREA PLAN

1 : 75

Drawn by: JPL
 Check by: M Heere
 Design by: TCS Ltd
 Client Name:

Project:
Staff Accomodation - 8 ROOM QUADPLEX

Sheet Title:
AREA PLAN


Scale: 1 : 75 @ A3

Drawing Number:
A1.2




ELEVATION A

1 : 75

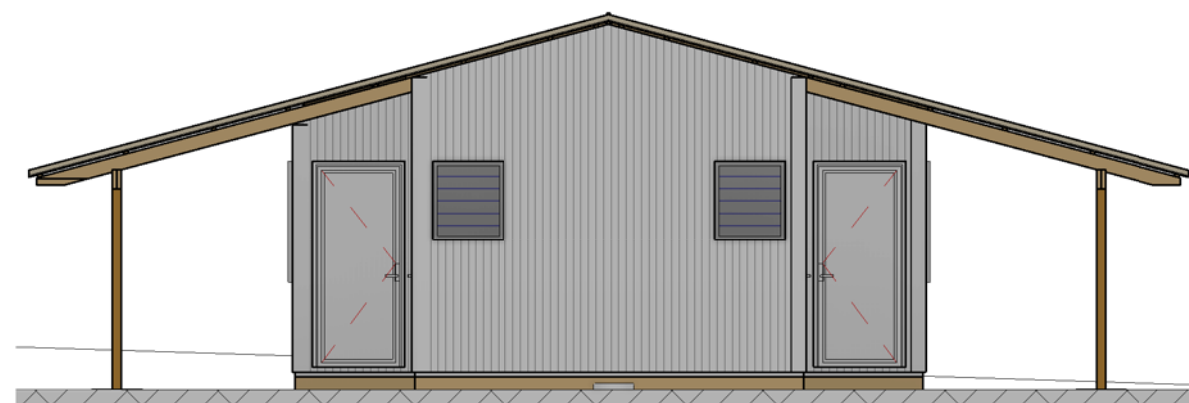

ELEVATION B

1 : 75

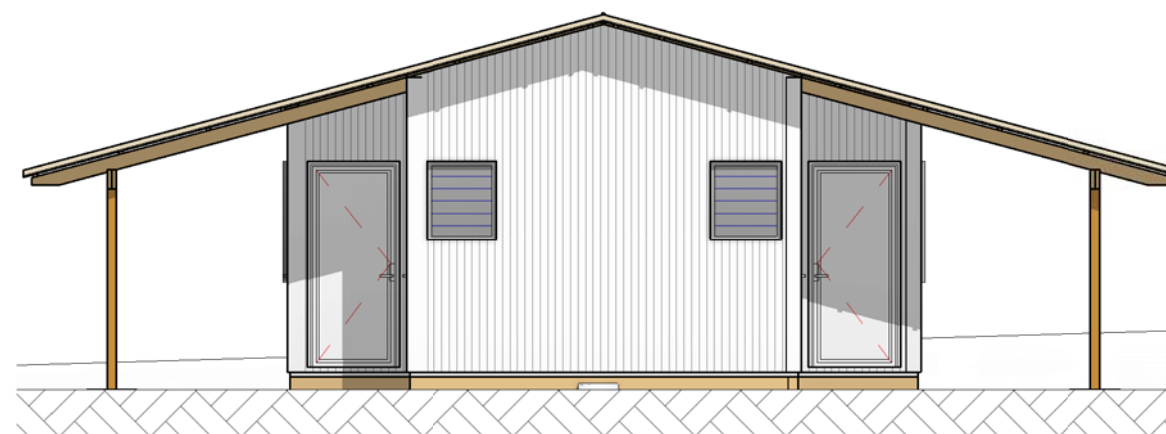

ELEVATION D

1 : 75



ELEVATION C

1 : 75

Drawn by: JPL
 Check by: M Heere
 Design by: TCS Ltd
 Client Name:

Project:

**Staff
 Accomodation -
 8 ROOM
 QUADPLEX**

Sheet Title:
ELEVATIONS

Scale: 1 : 75 @ A3

Drawing Number:

A2.1