
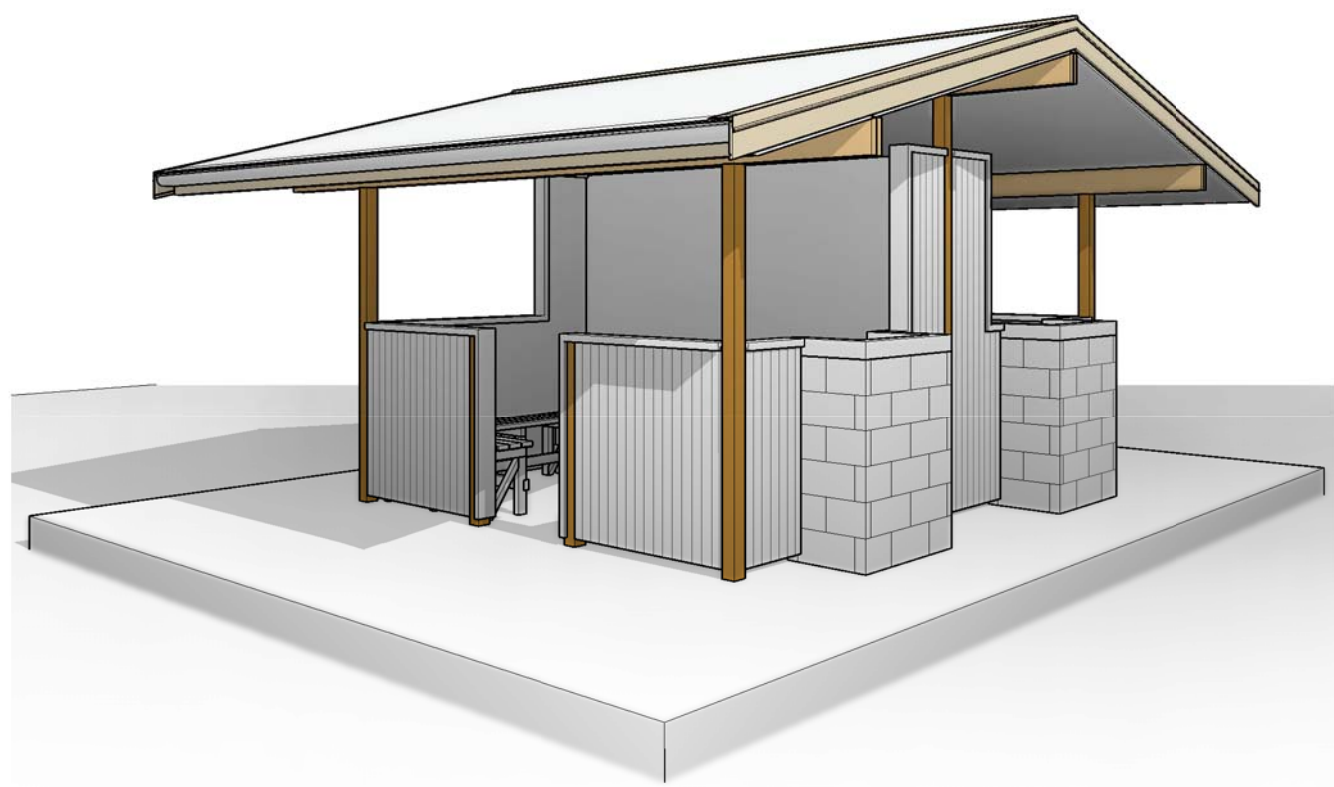
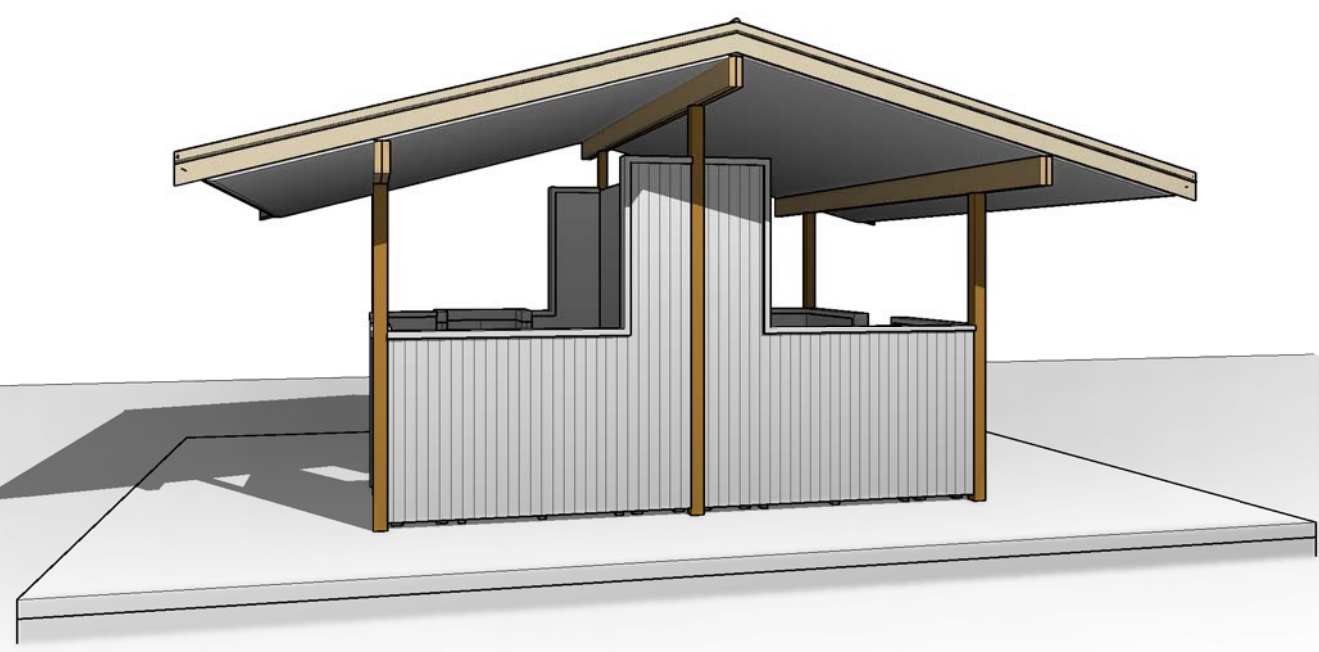
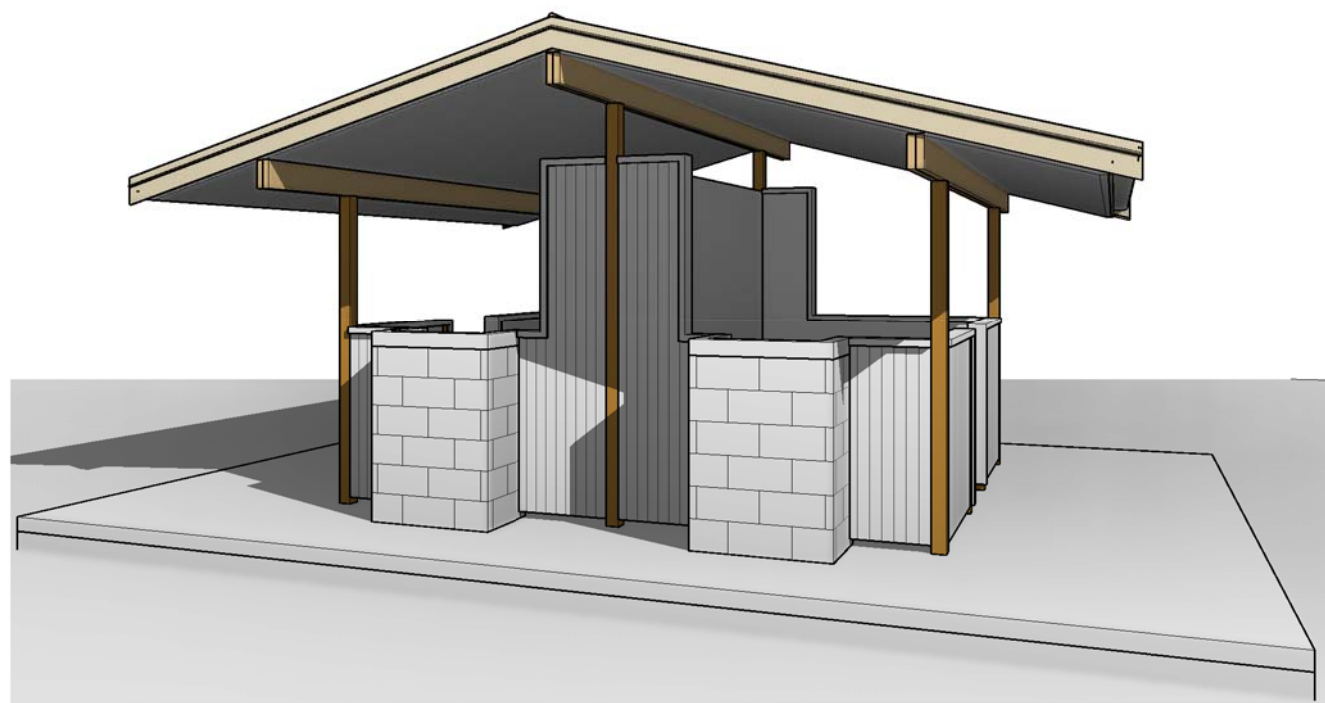


Page No.	Sheet No.	Sheet Name
01	01	FRONT PAGE
02	02	3D VIEWS
03	A1.1	FLOOR PLAN
04	A1.2	AREA PLAN
05	A2.1	ELEVATIONS

Grand total: 5

OUTDOOR KITCHEN

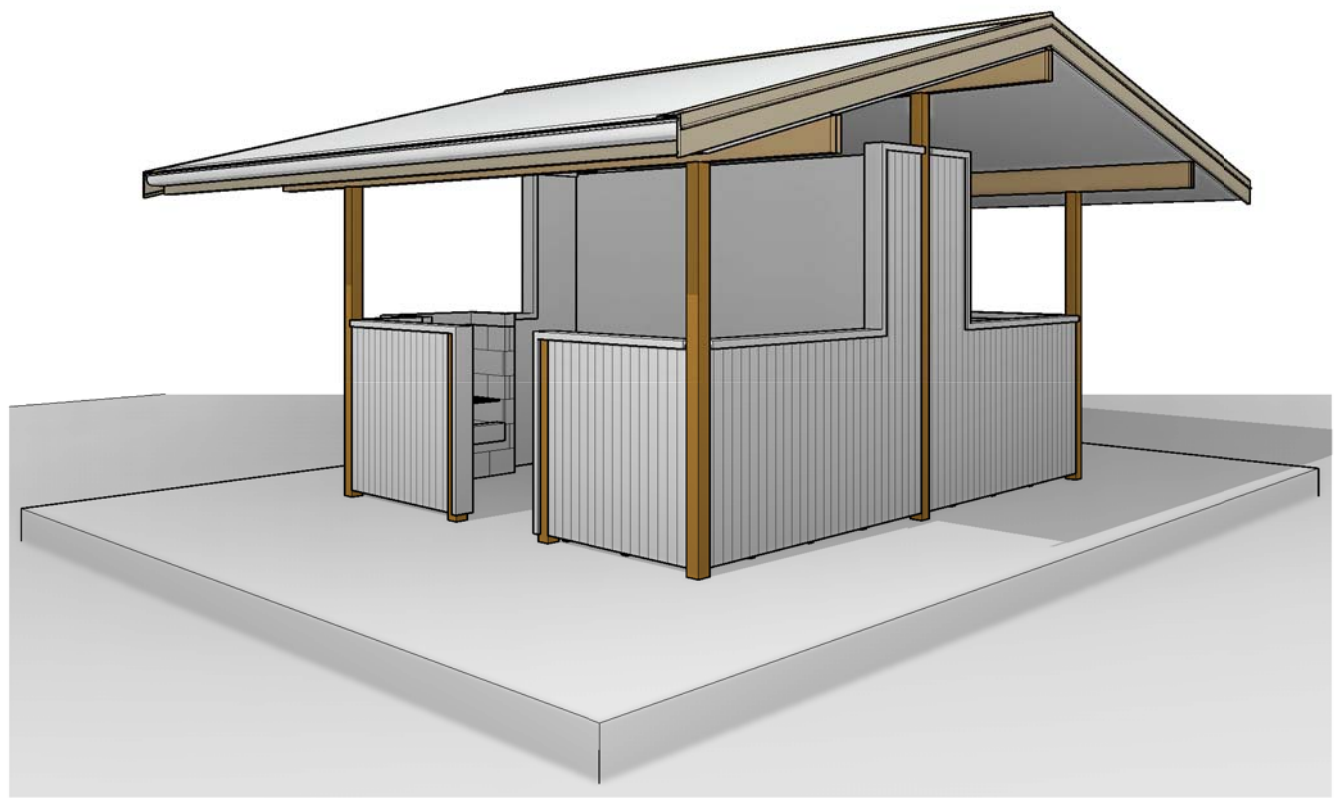

Drawn by: JPL
 Check by: M Heere
 Design by: TCS Ltd
 Client Name:

Project:

OUTDOOR KITCHEN

Sheet Title:
3D VIEWS


Scale: @ A3

Drawing Number:

02

FLOOR AREA

Ground Floor = 15.8 m²
Concrete Slab = 48.0 m²

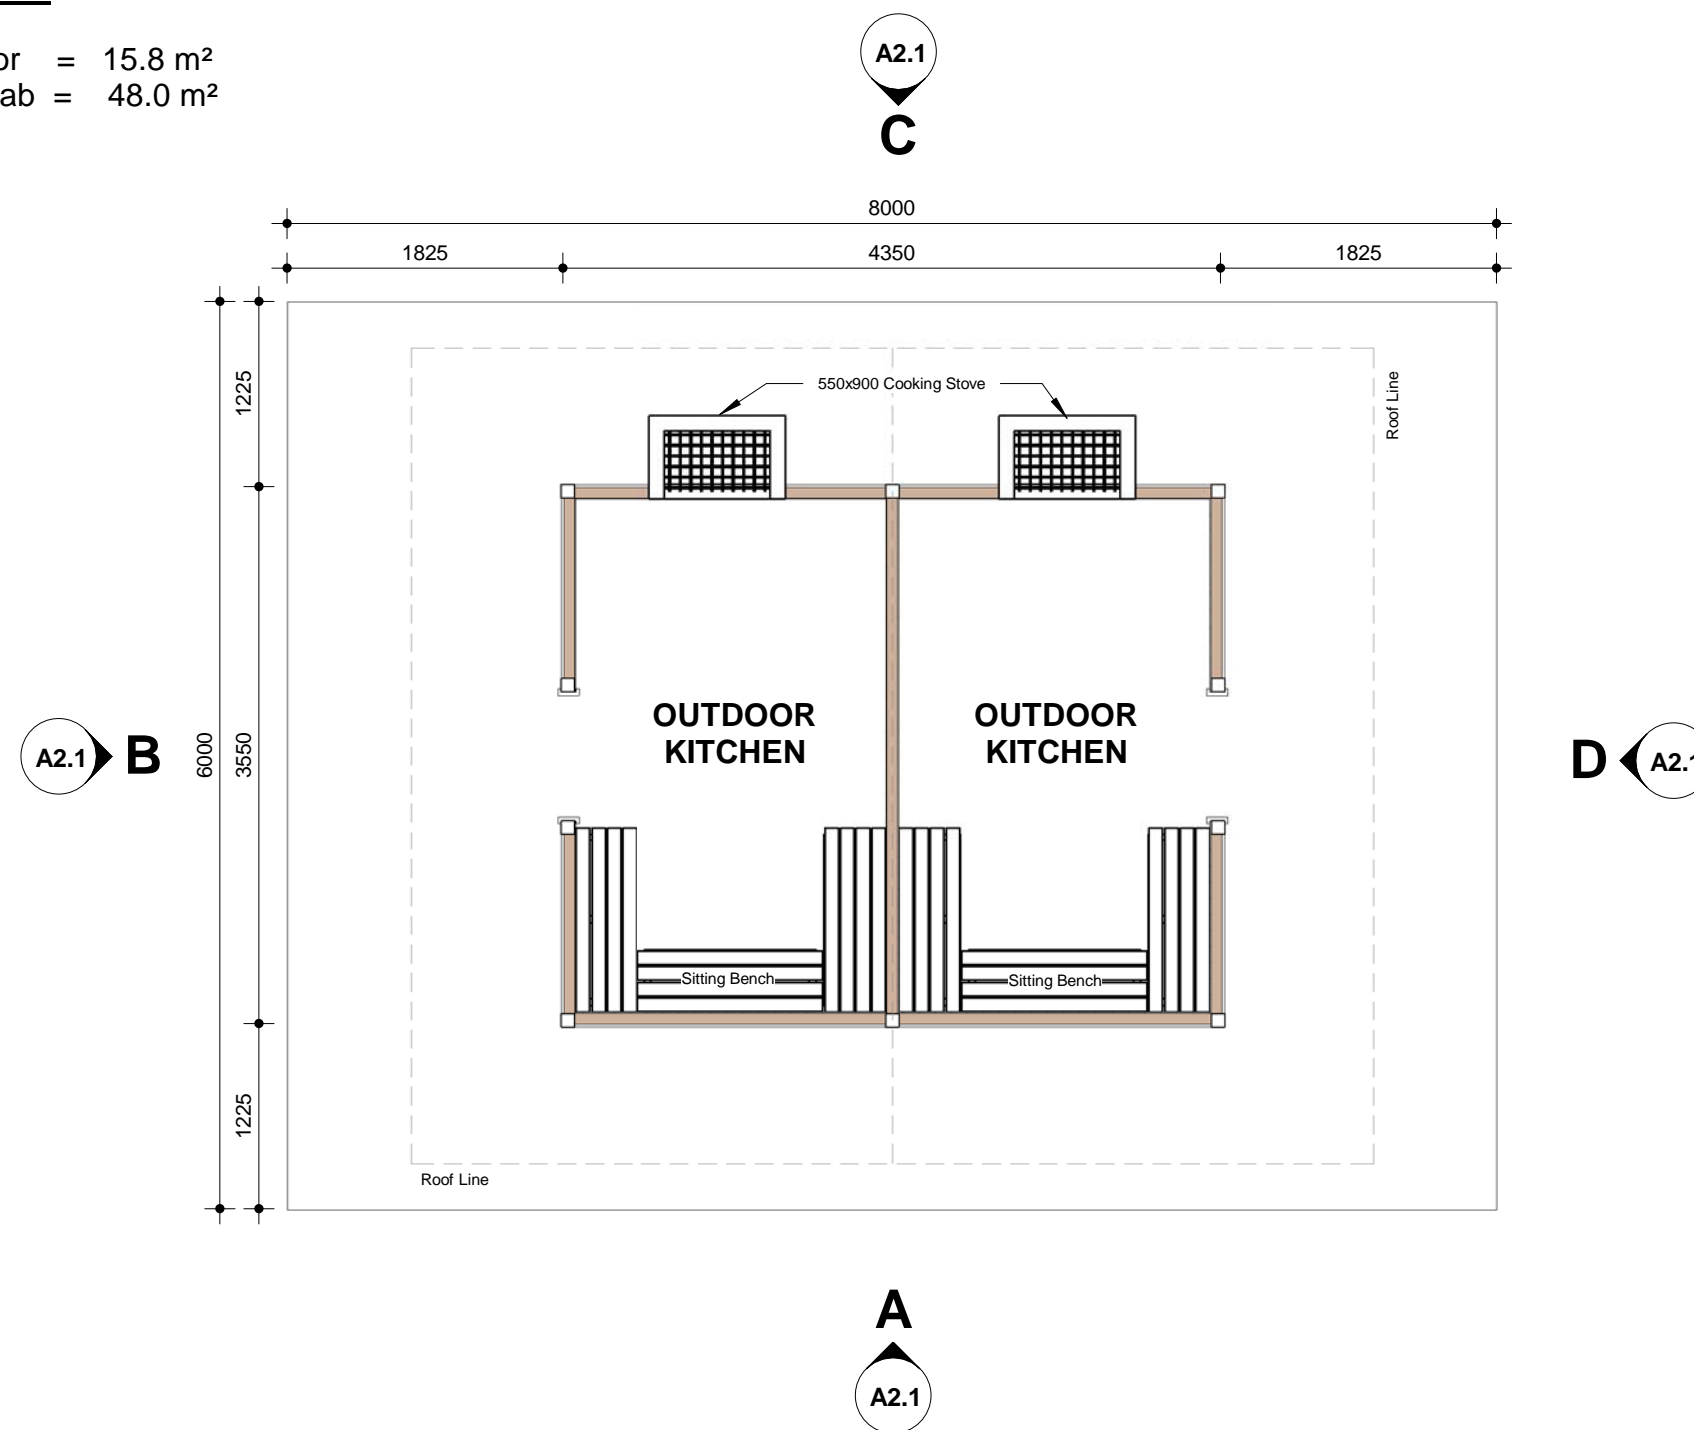

FLOOR PLAN

1 : 50

Drawn by: JPL
Check by: M Heere
Design by: TCS Ltd
Client Name:

Project:

OUTDOOR KITCHEN

Sheet Title:
FLOOR PLAN

Scale: 1 : 50 @ A3

Drawing Number:


A1.1

Room Schedule

Name	Area
------	------

CONCRETE FLOOR	33.64 m ²
OUTDOOR KITCHEN	7.06 m ²
OUTDOOR KITCHEN	7.06 m ²
	47.76 m ²

- CONCRETE FLOOR
- OUTDOOR KITCHEN

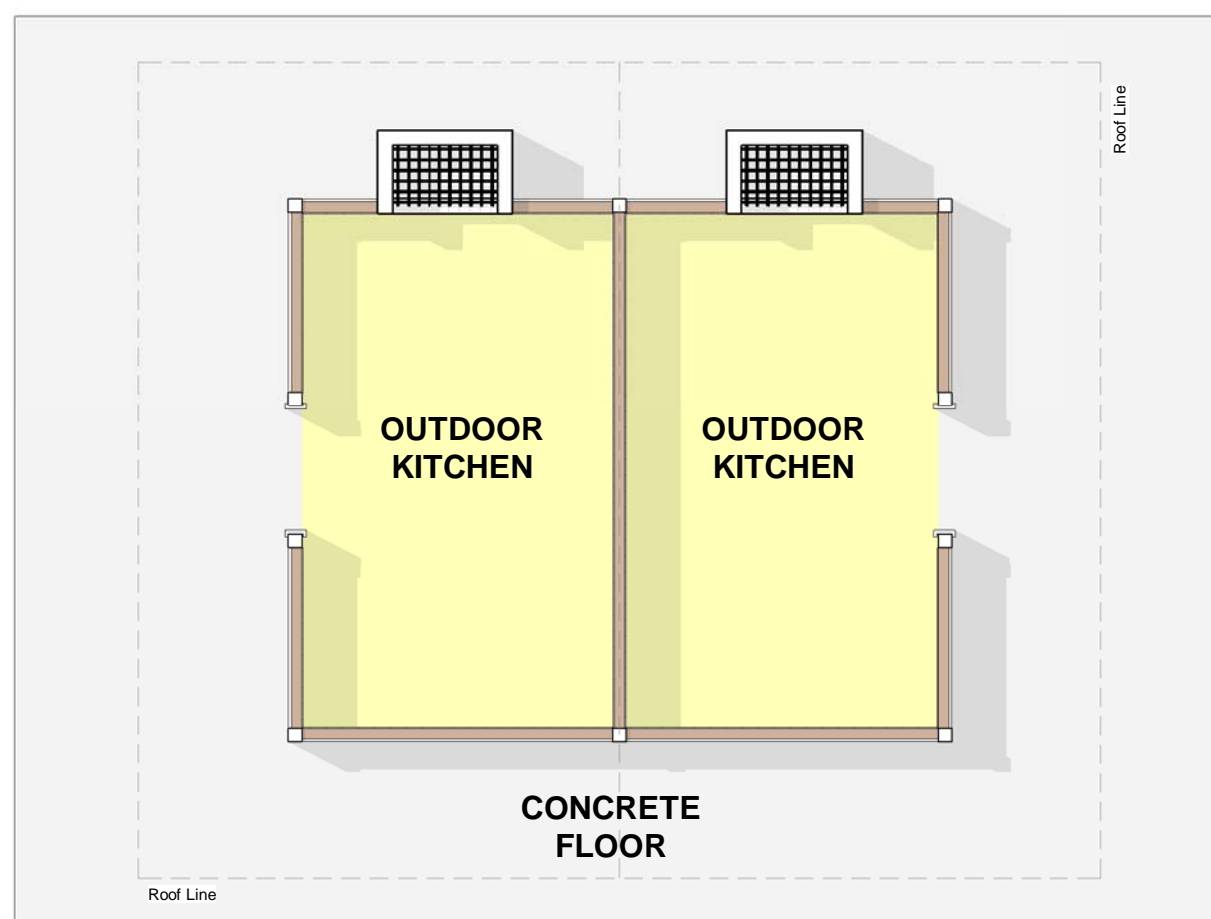

AREA PLAN

1 : 50

Drawn by: JPL
 Check by: M Heere
 Design by: TCS Ltd
 Client Name:

Project:


OUTDOOR KITCHEN

Sheet Title:
AREA PLAN

Scale: 1 : 50 @ A3


Drawing Number:

A1.2

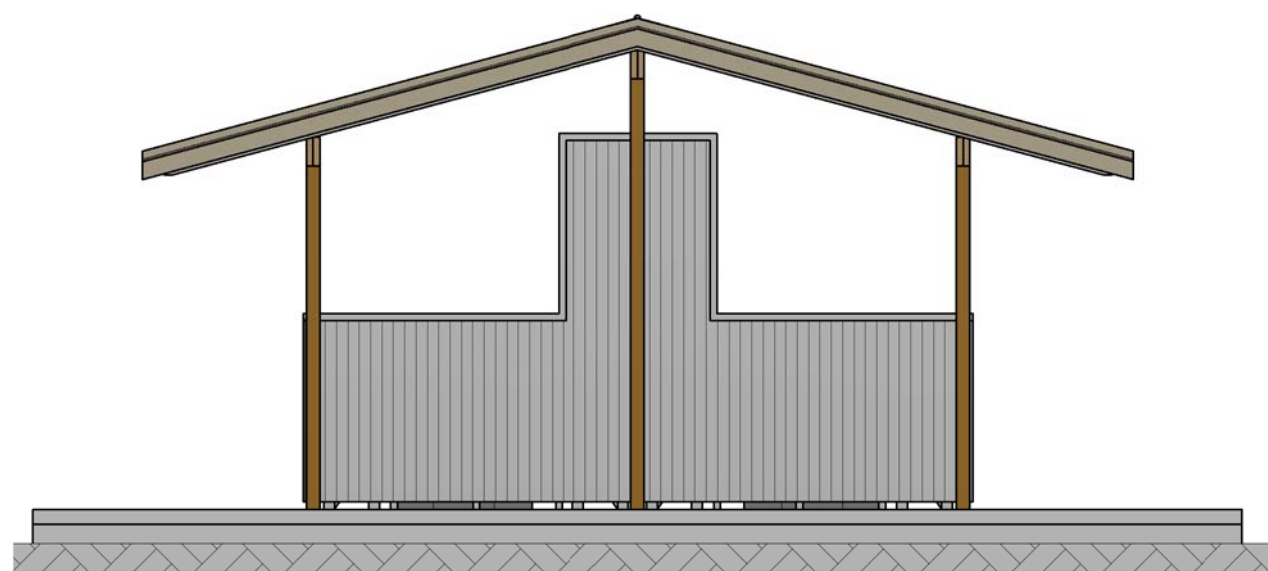


ELEVATION A

1 : 50

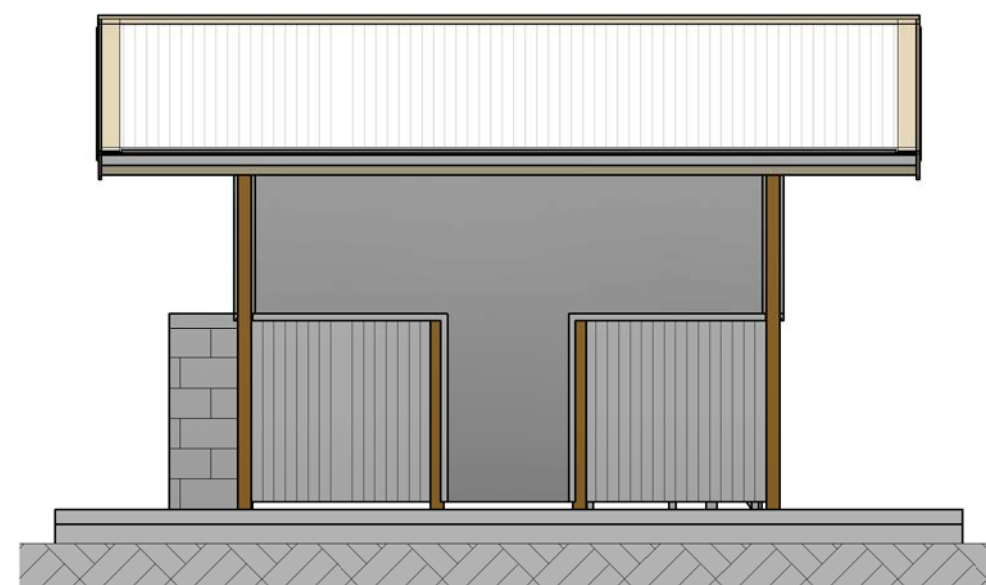


ELEVATION B

1 : 50

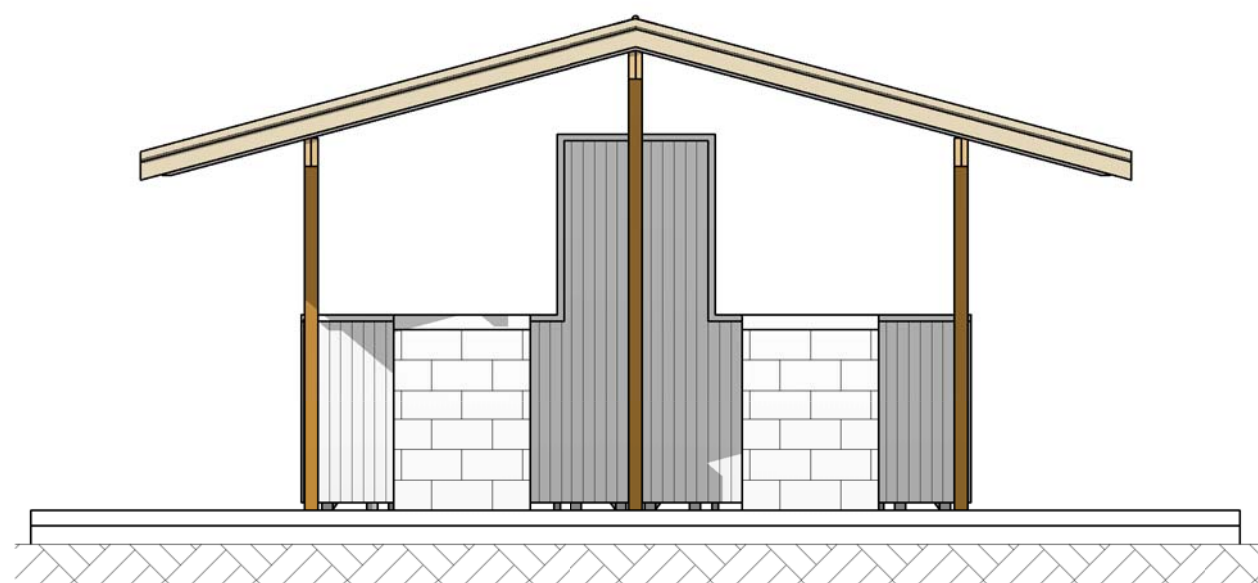

ELEVATION C

1 : 50

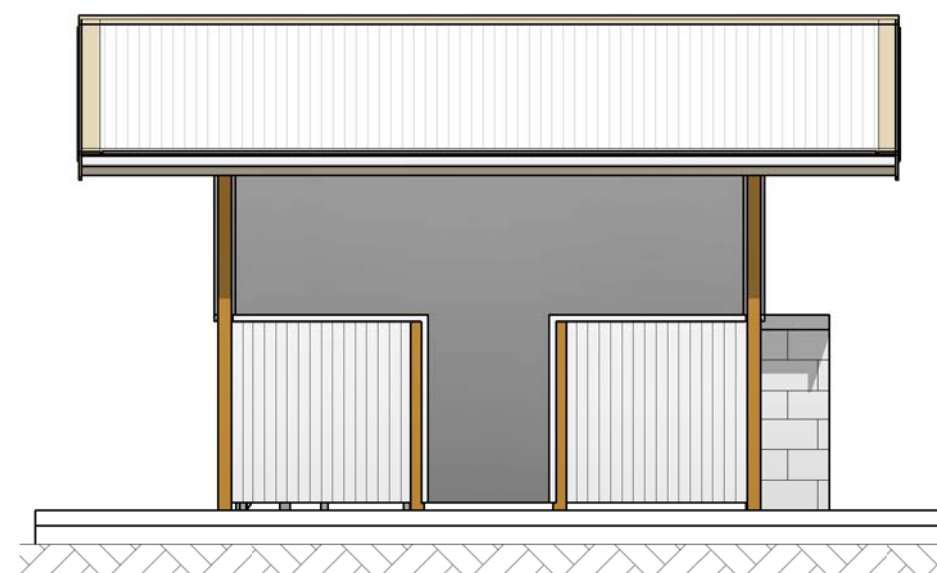

ELEVATION D

1 : 50

Drawn by: JPL
 Check by: M Heere
 Design by: TCS Ltd
 Client Name:

Project:

**OUTDOOR
 KITCHEN**

Sheet Title:
ELEVATIONS

Scale: 1 : 50 @ A3

Drawing Number:
A2.1